



SHAKTI INDUSTRIAL COMPLEX

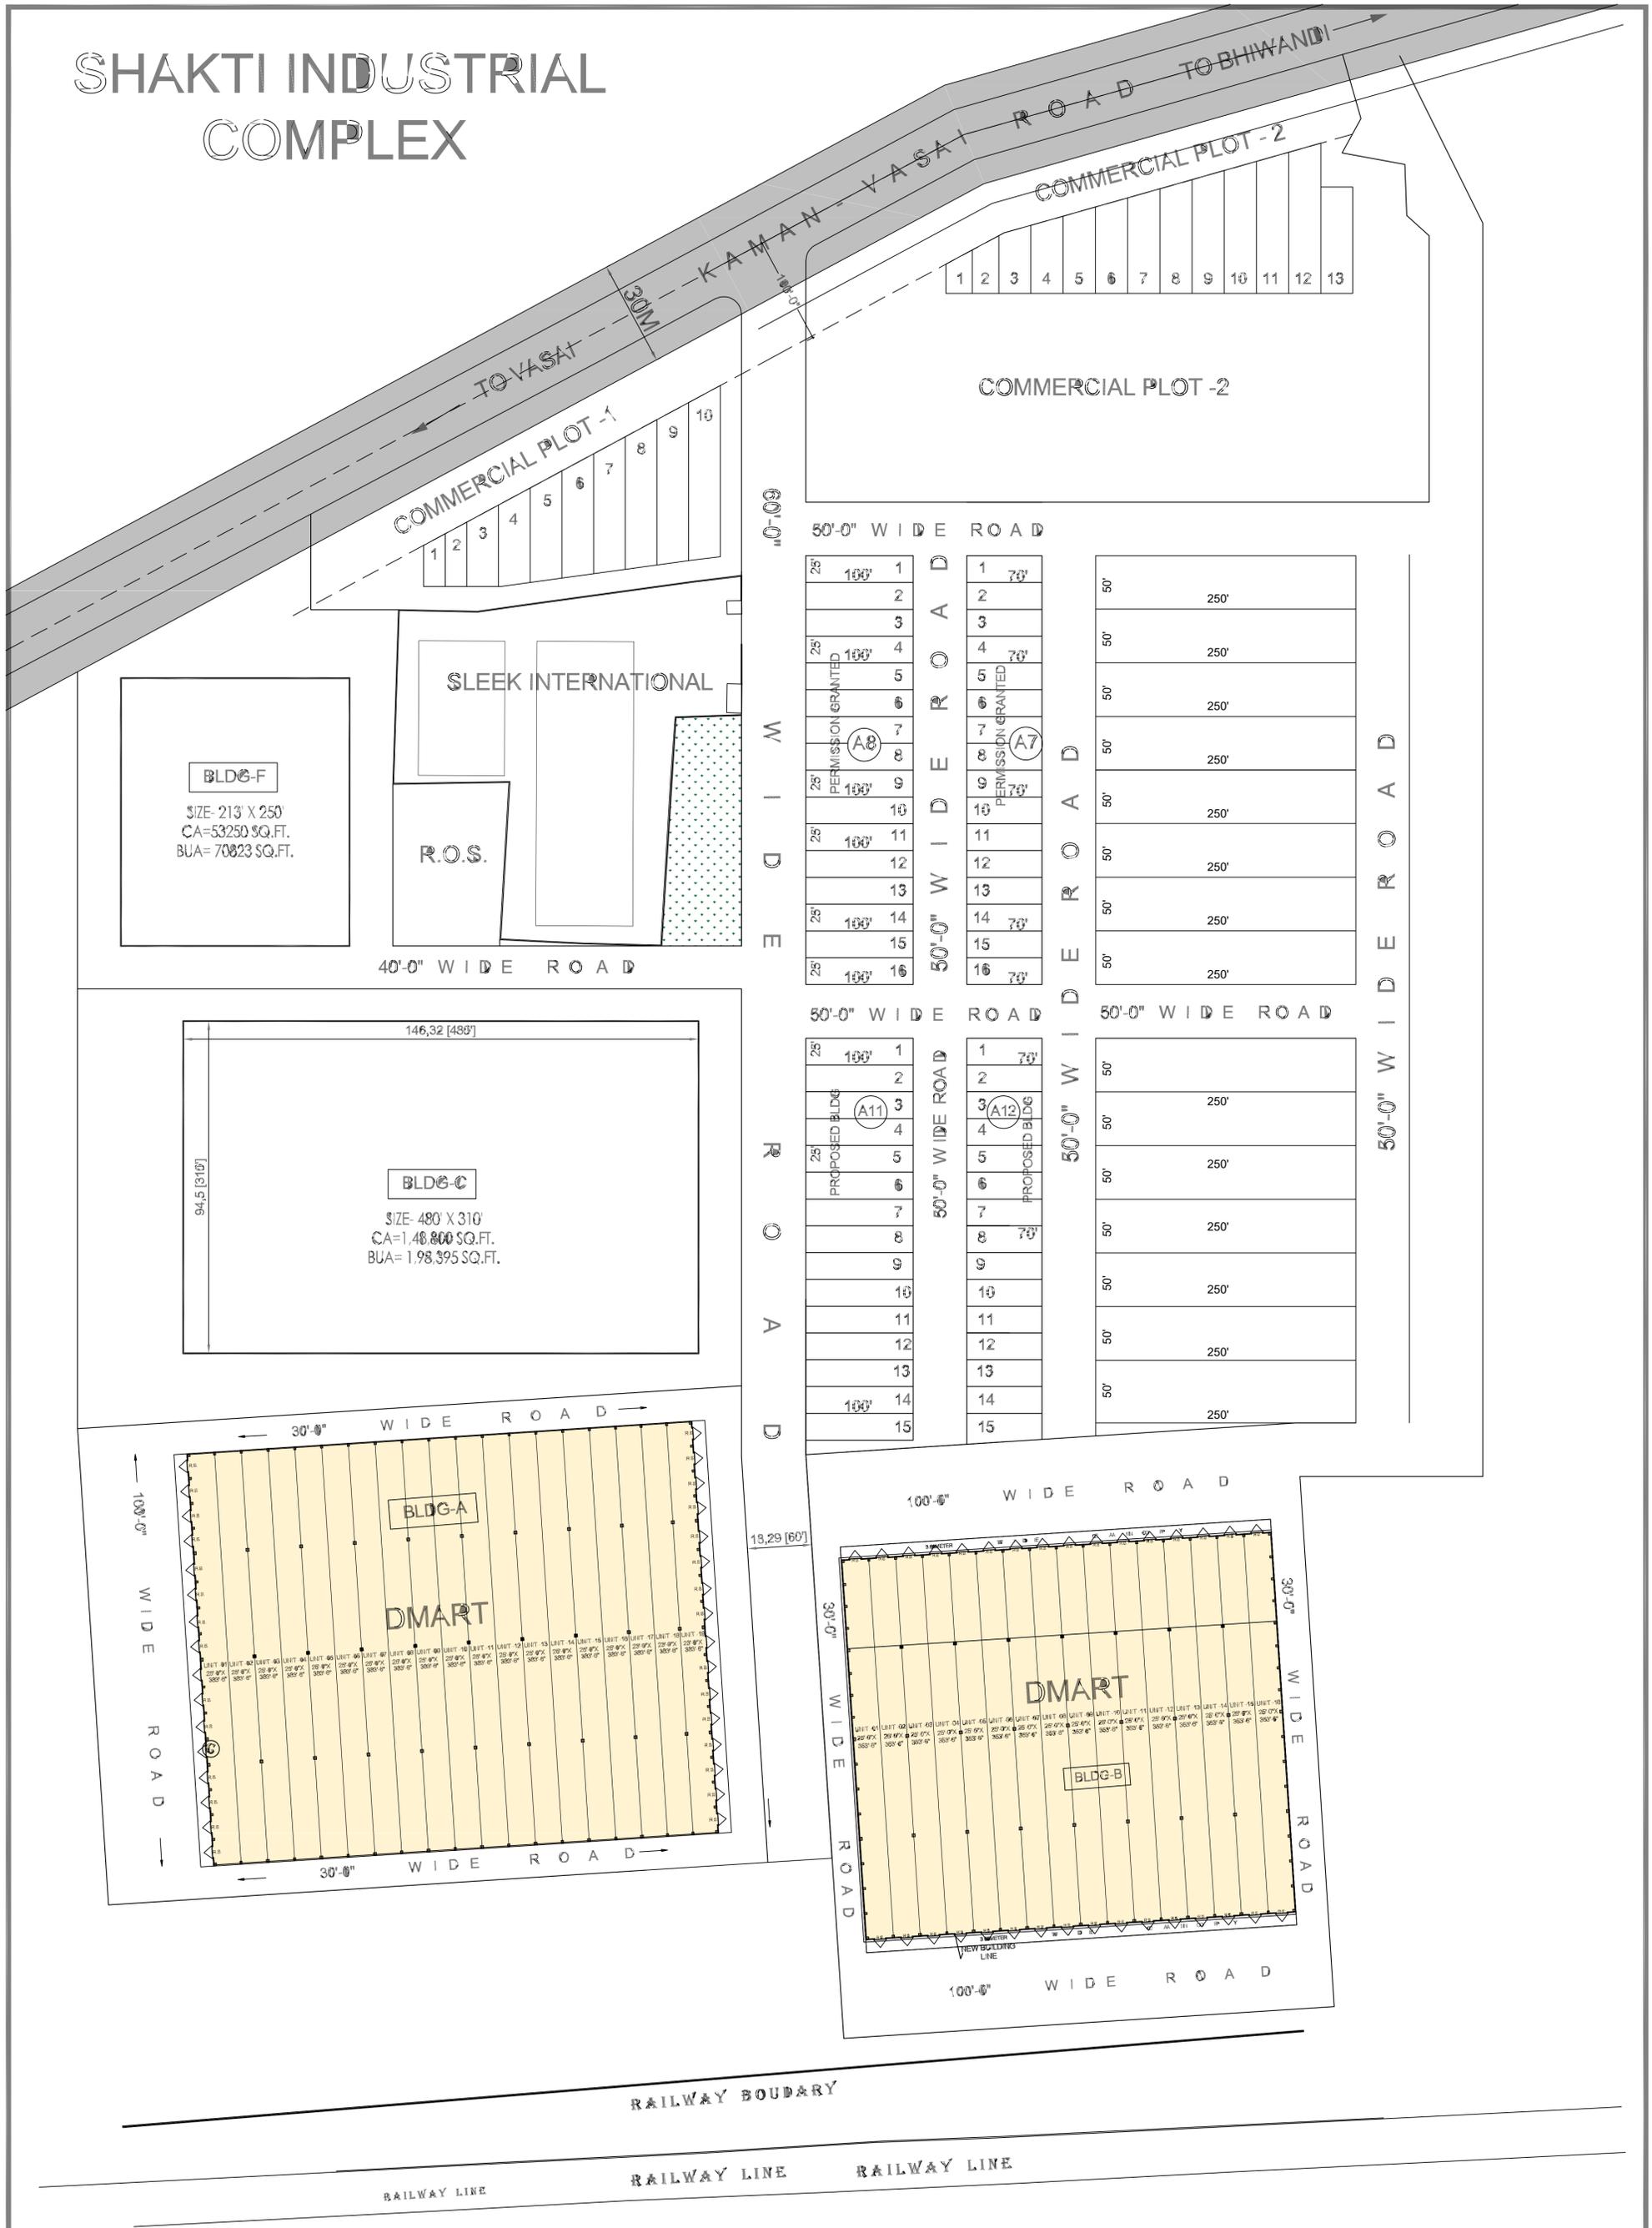

PROPOSED "SHAKTI INDUSTRIAL COMPLEX"
 AT VILLAGE VADUNAVGHAR TALUKA BHIWANDI. KAMAN VASAI ROAD DIST. THANE.
FOR :- M/S SHAKTI ENTERPRISES

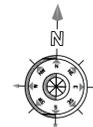

SANJAY MALOO & ASSOCIATES
 ARCHITECTS, ENGINEERS & PROJECT CONSULTANTS
 A-301, 3RD. Floor, Dollar Avenue, Shimpeli Cross Road-1,
 NEAR - Gokhale School, S.V.Road, Borivli (W), Mumbai-92.
 EMAIL- snma2012@gmail.com, Tel- 9833876111